


G:\CD\14025 Bayberry Charforn\14025 PRELIM-2023.dwg, 2/21/2023 9:21:05 AM, DWG To PDF.pc3

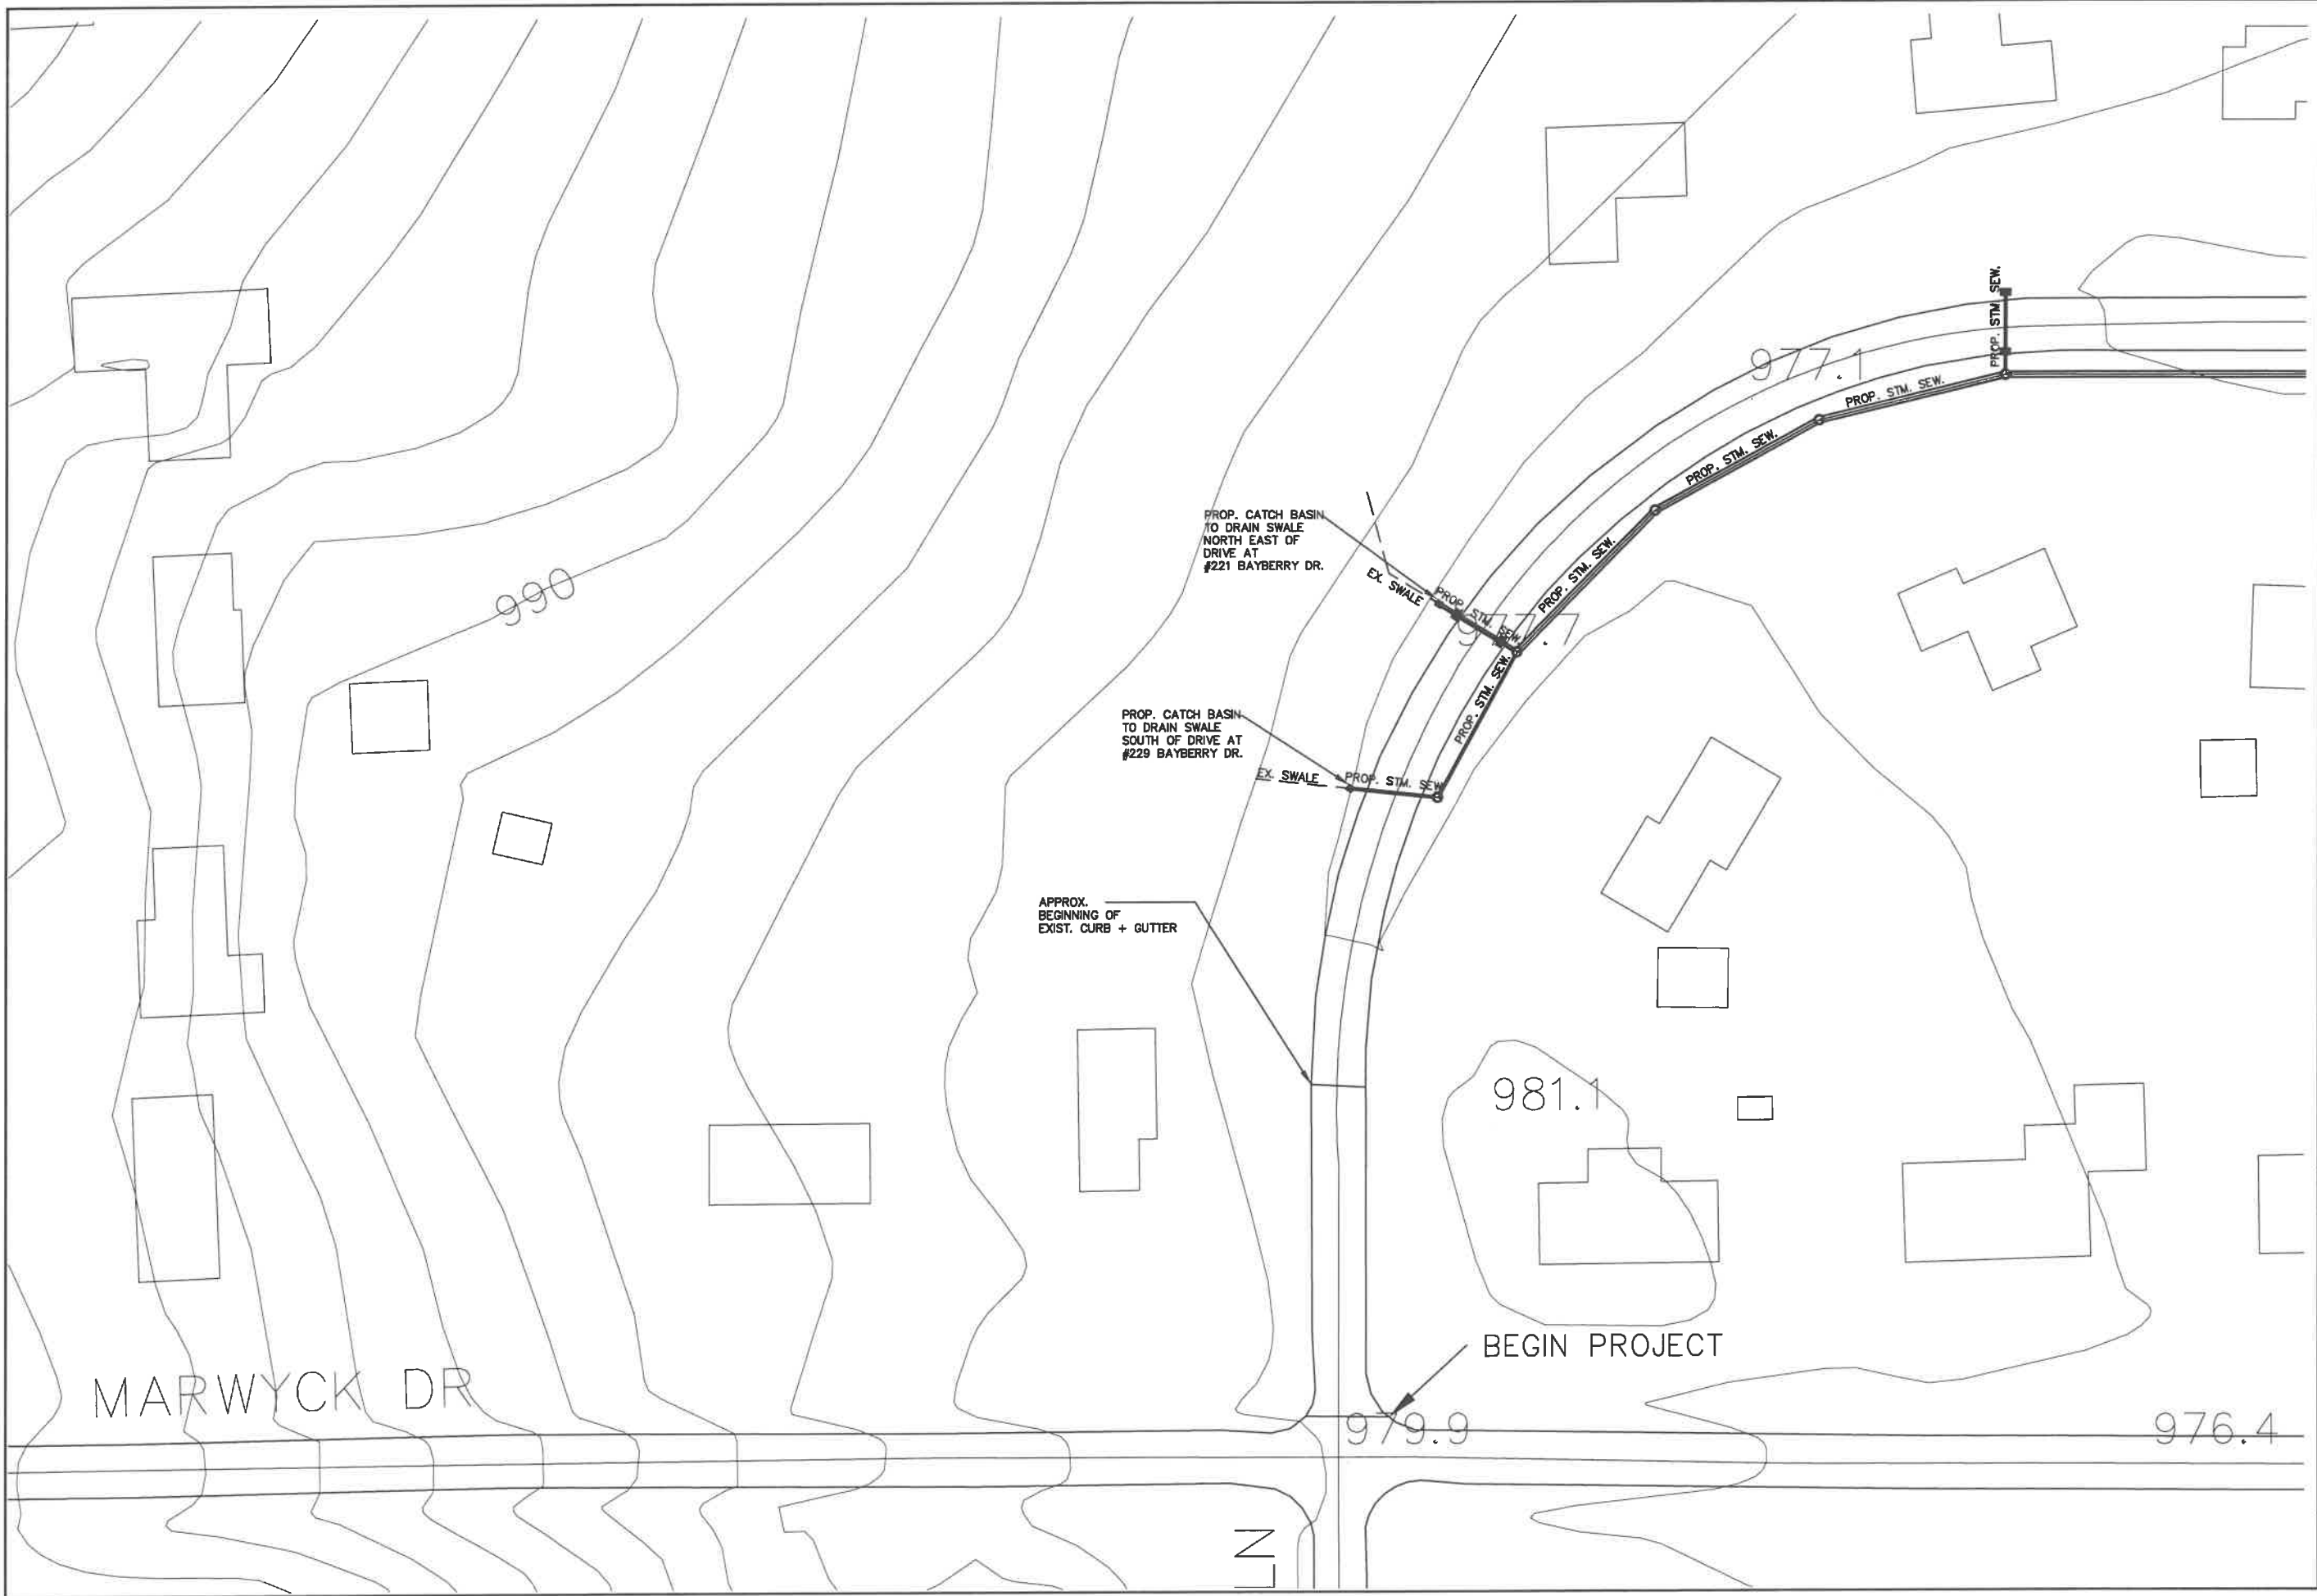


CALCULATED	BAK
	CHECKED
	TB

BAYBERRY DR. PRELIMINARY PLAN

14025

GVCS014025 Bayberry Charlton 14025 PRELIM-2023.dwg, 2/21/2023 9:21:56 AM, DWG To PDF-p3

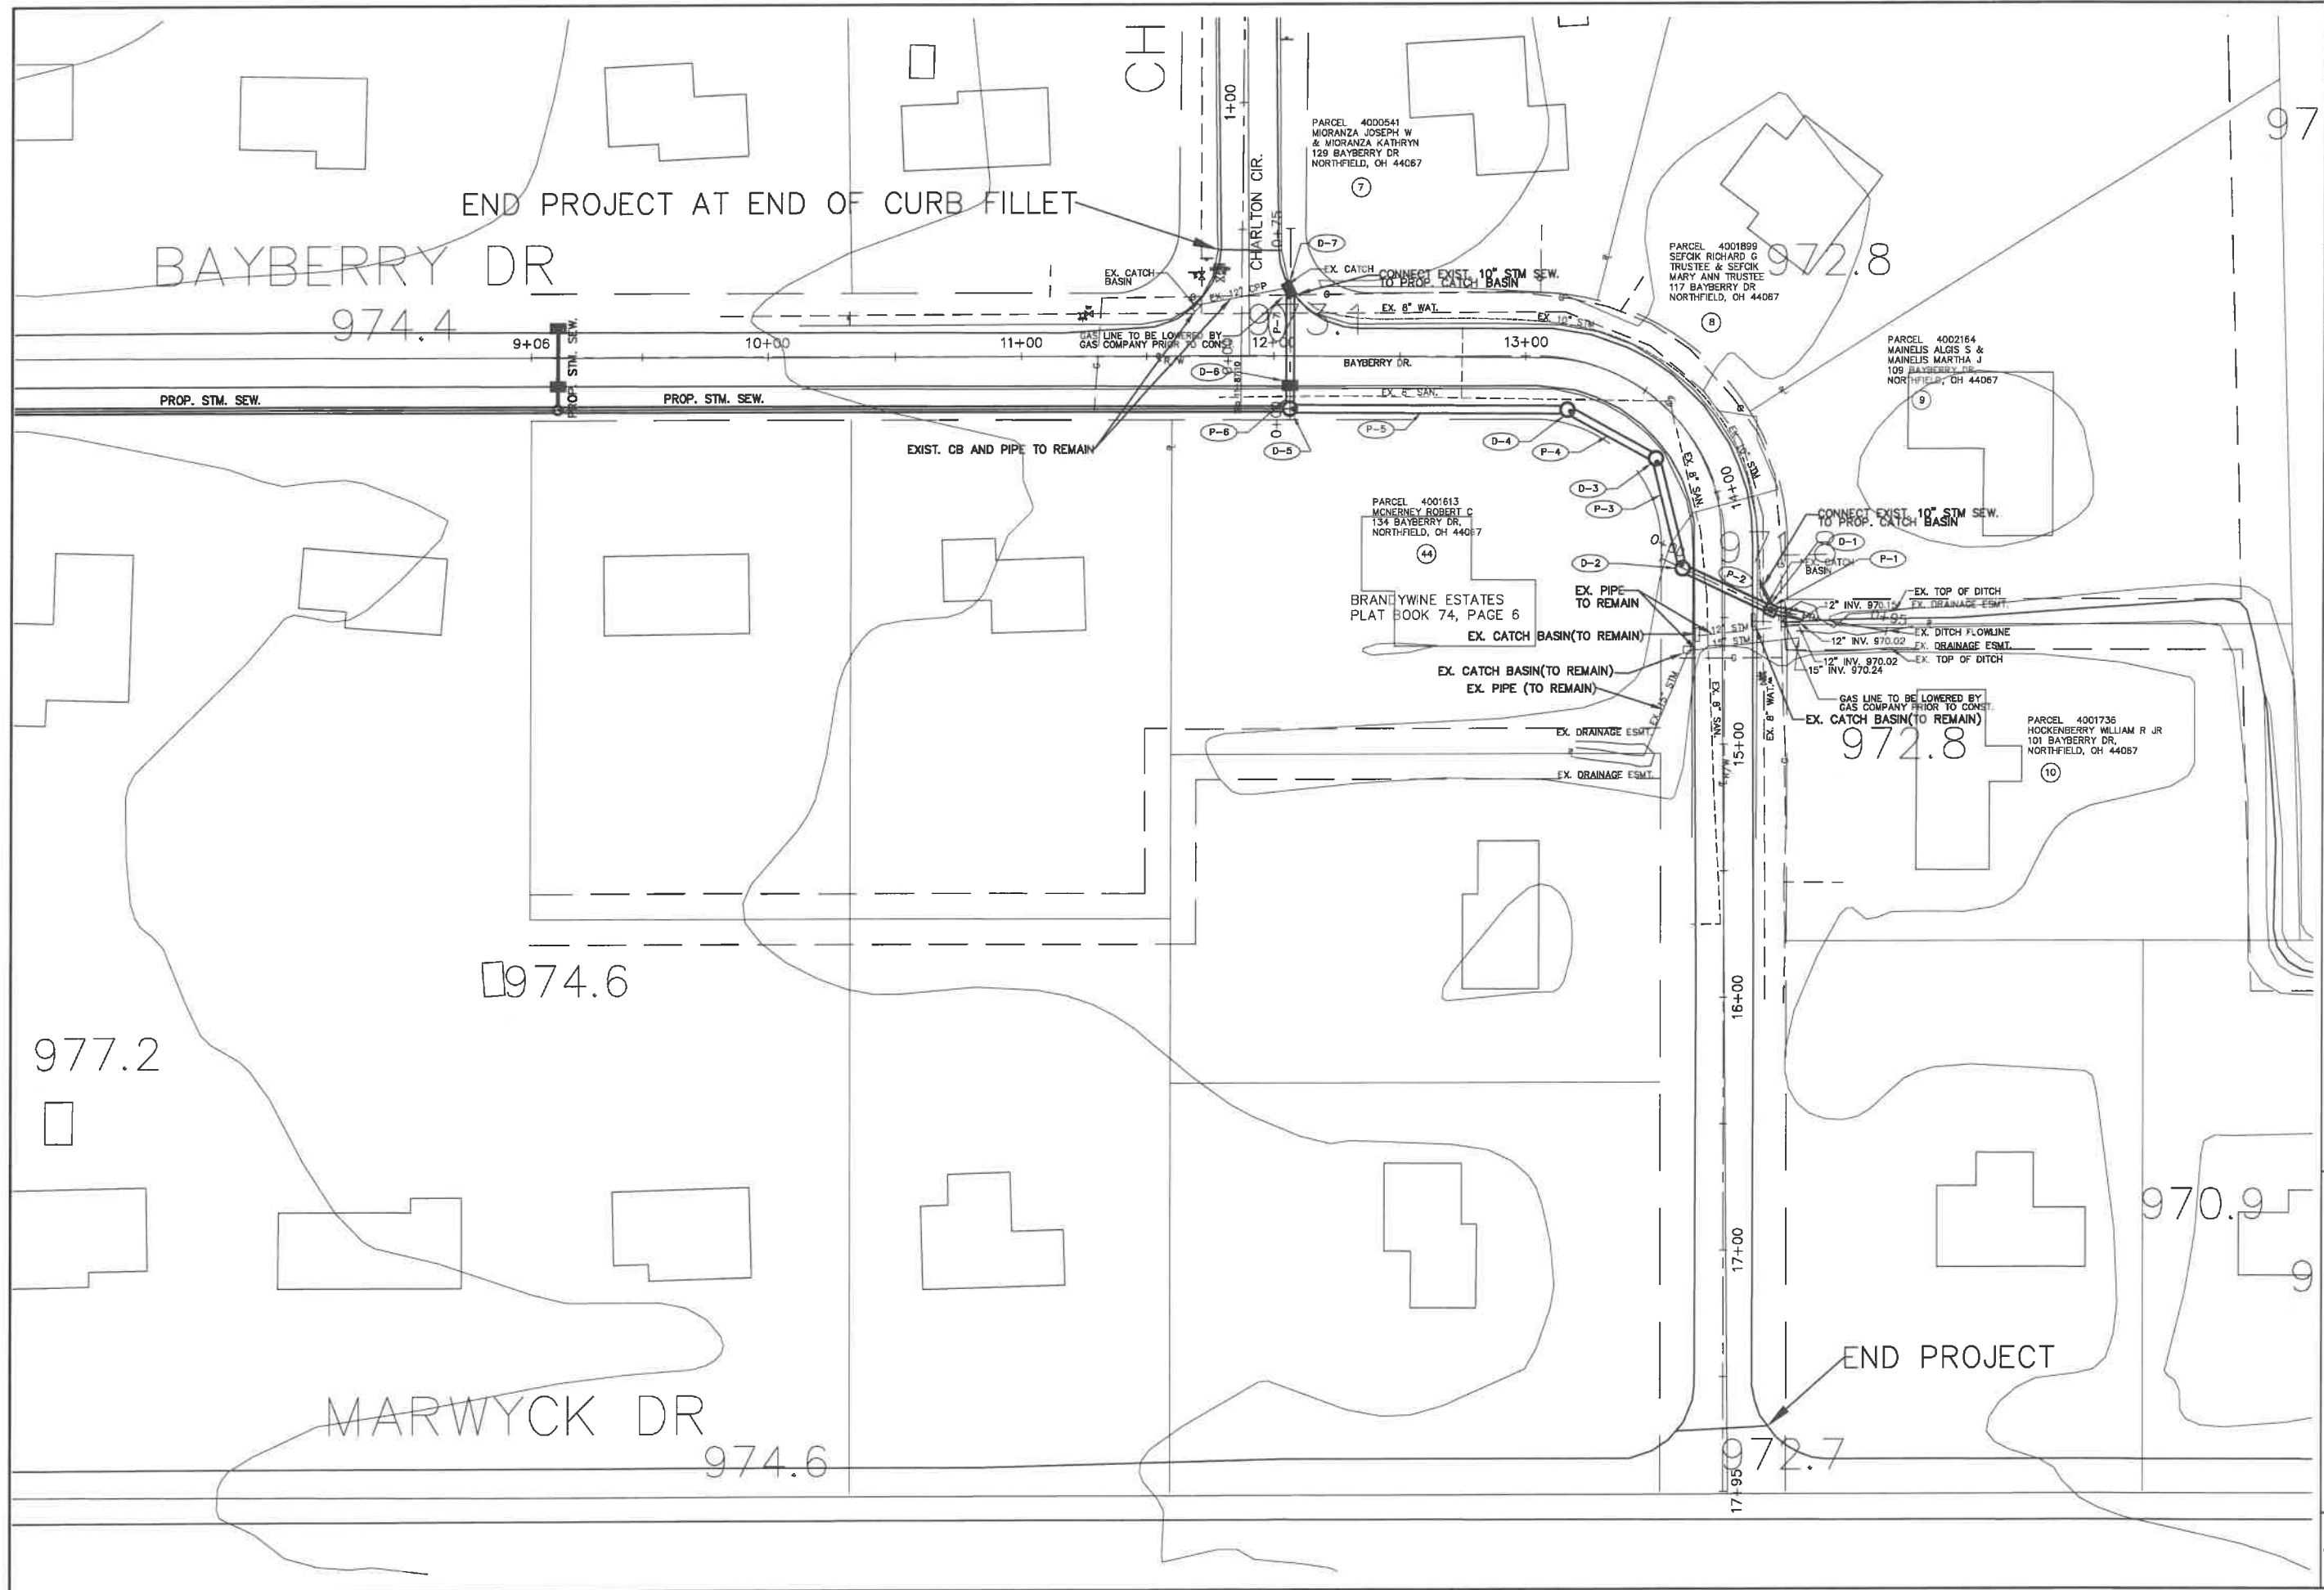

CALCULATED	BAK	CHECKED	TB
------------	-----	---------	----

BAYBERRY DR. PRELIMINARY PLAN

14025

2
2